
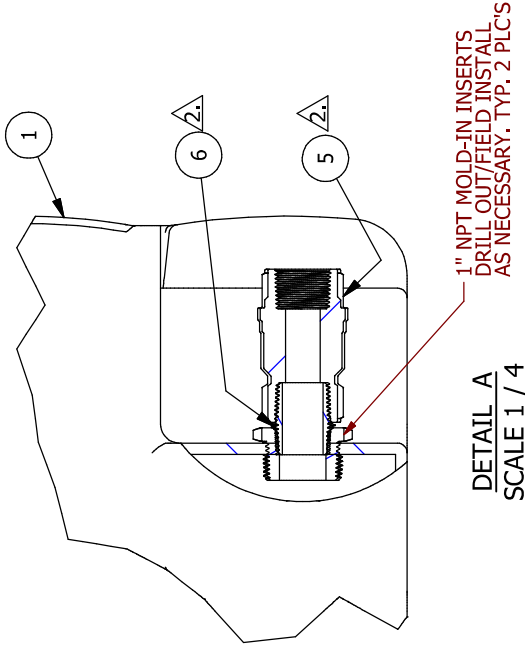
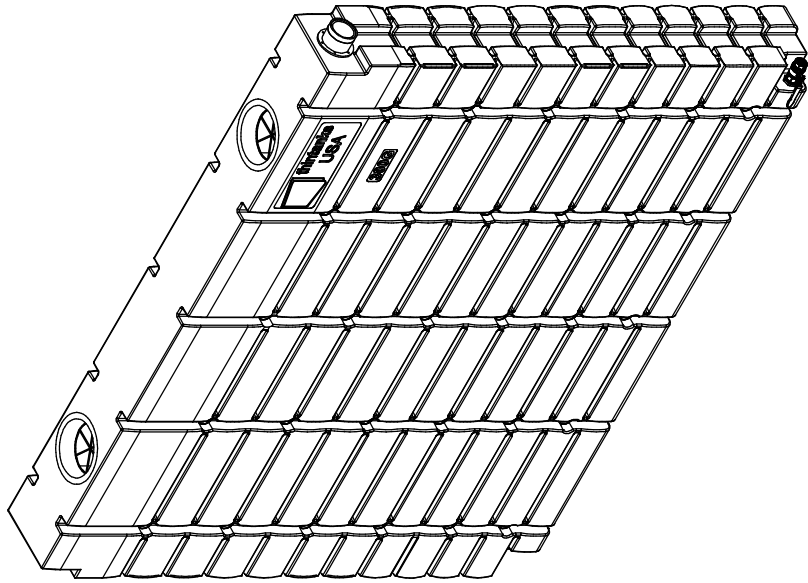
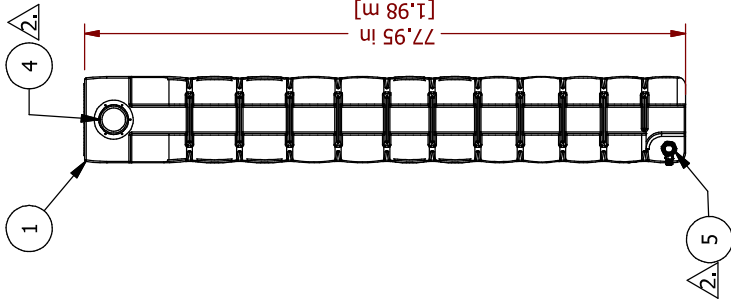
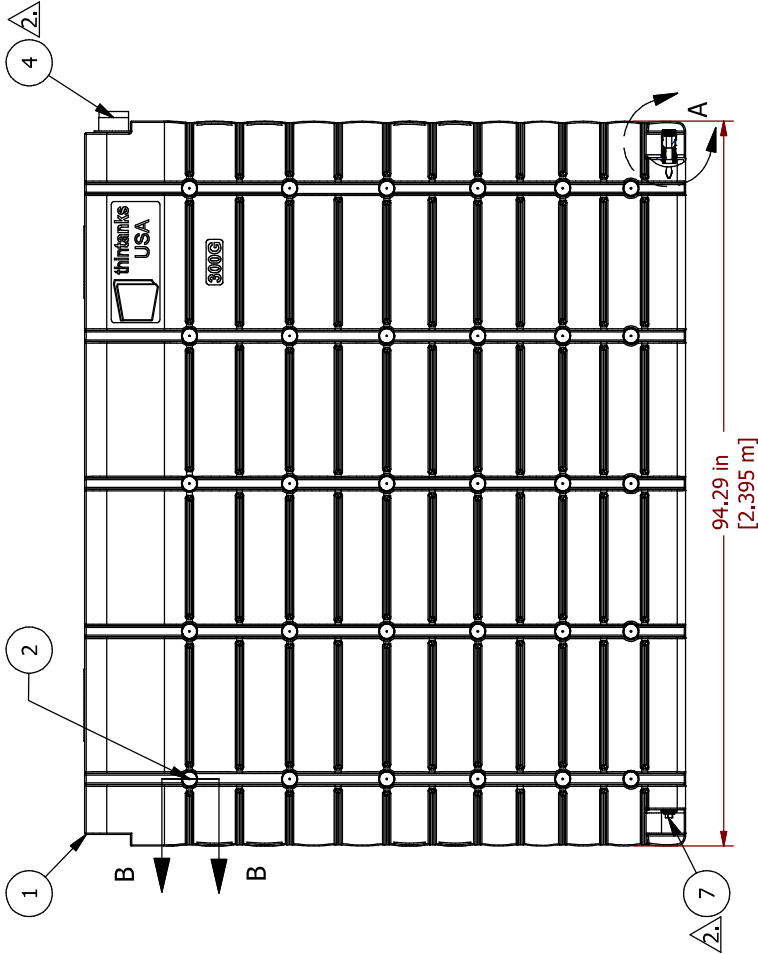


NOTES:

- 1.COMPONENT NOT SHOWN, INCLUDED SEPARATELY PER SALES ORDER
- 2.PACKAGED WITH ASSEMBLY SEPARATELY, FIELD INSTALL REQUIRED

IF IN DOUBT... ASKI - IF CHANGES OCCUR, RETURN MARK-UP TO THINTANKS USA ENGINEERING!

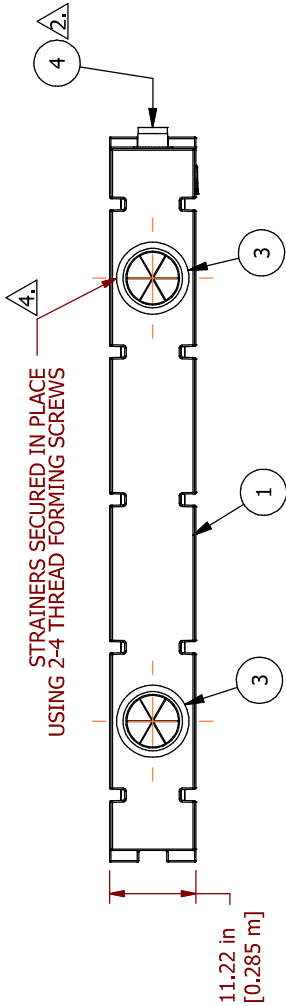

BILL OF MATERIALS		
ITEM	DESCRIPTION	QTY
PARENT	300G THINTANK, ASSY; 8" INLET, 1" OUTLET, 3" OVERFLOW, COO-USA	EA
1	300G THINTANK BODY	1
2	THINPOT PLUG	60
3	INLET STRAINER, 8" PP W/20 MESH 316SS SCREEN	2
4	OVERFLOW FITTING, 3" HIGH VOLUME, PP	1
5	1" FNPT X FNPT FULL PORT BALL VALVE	1
6	1" MNPT X CLOSE PIPE NIPPLE	1
7	1" NPT PIPE PLUG	1
SEE	UNIVERSAL MOUNTING BRACKET, 300G THINTANK	4
NOTES		

1.

TOTAL WEIGHT: 223 lbmass										DO NOT SCALE FROM PRINT										CONFIDENTIAL										300G THINTANK STANDARD CONSTRUCTION; MADE IN U.S.A.										DWG. NO. CD-2001										REV. NC	
										DRAWN BY CDB 8/19/2024										This drawing and the information contained thereon is the sole property of ThinTanks USA.										CHECKED BY ZH 9/23/2024										APPROVED BY CDB 9/23/2024										SCALE AS SHOWN										SIZE B										PROJECT	
NC	